

HORIZON INFRADESIGNS PVT. LTD.

21-B, First Floor, Vasundhara Colony Tonk Road, Jaipur - 302018

HiDPI

Ph.no. 0141-2700862

Email :-info@hidpi.in

TITLE : PROPOSED PUBLIC TOILET PLAN

PROJECT : MUNICIPAL CORPORATION

INDUS ID : IN-NA

DATE :03-09-2016

JOB NO : hidpi/indus/NA

DWG. NO : 1

REVISION :- R0

DESIGN BY : ANIL LAMBA

DRAW BY : ANIL LAMBA



CHECKED BY : KAPIL SARAWAGI

CLIENT :-

INDUS TOWERS LIMITED

G Business Park, 3rd Floor, D - 34,
Subhash Marg, C Scheme, Jaipur-302001



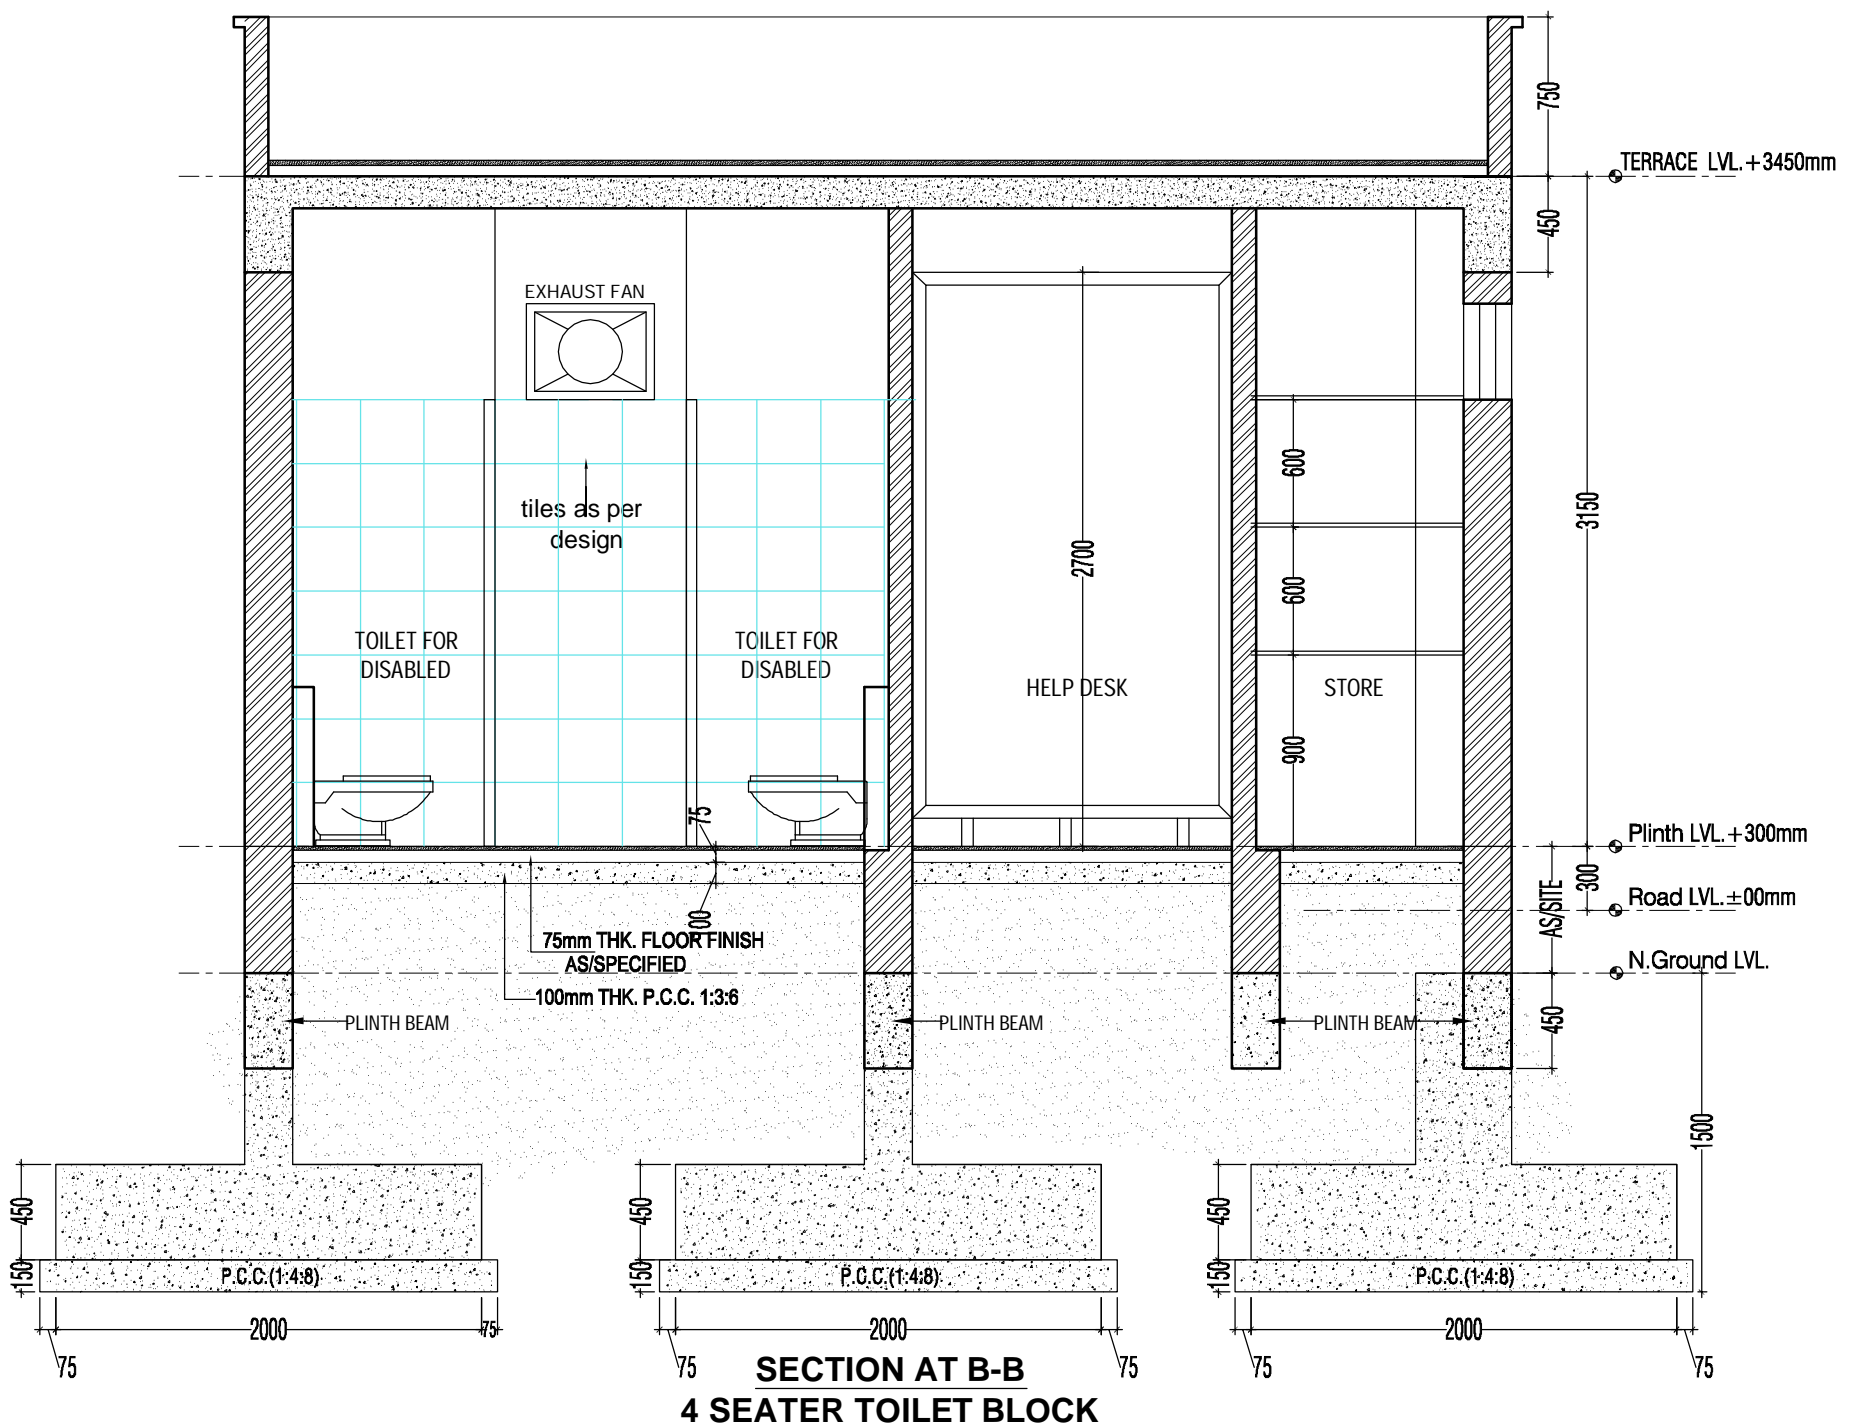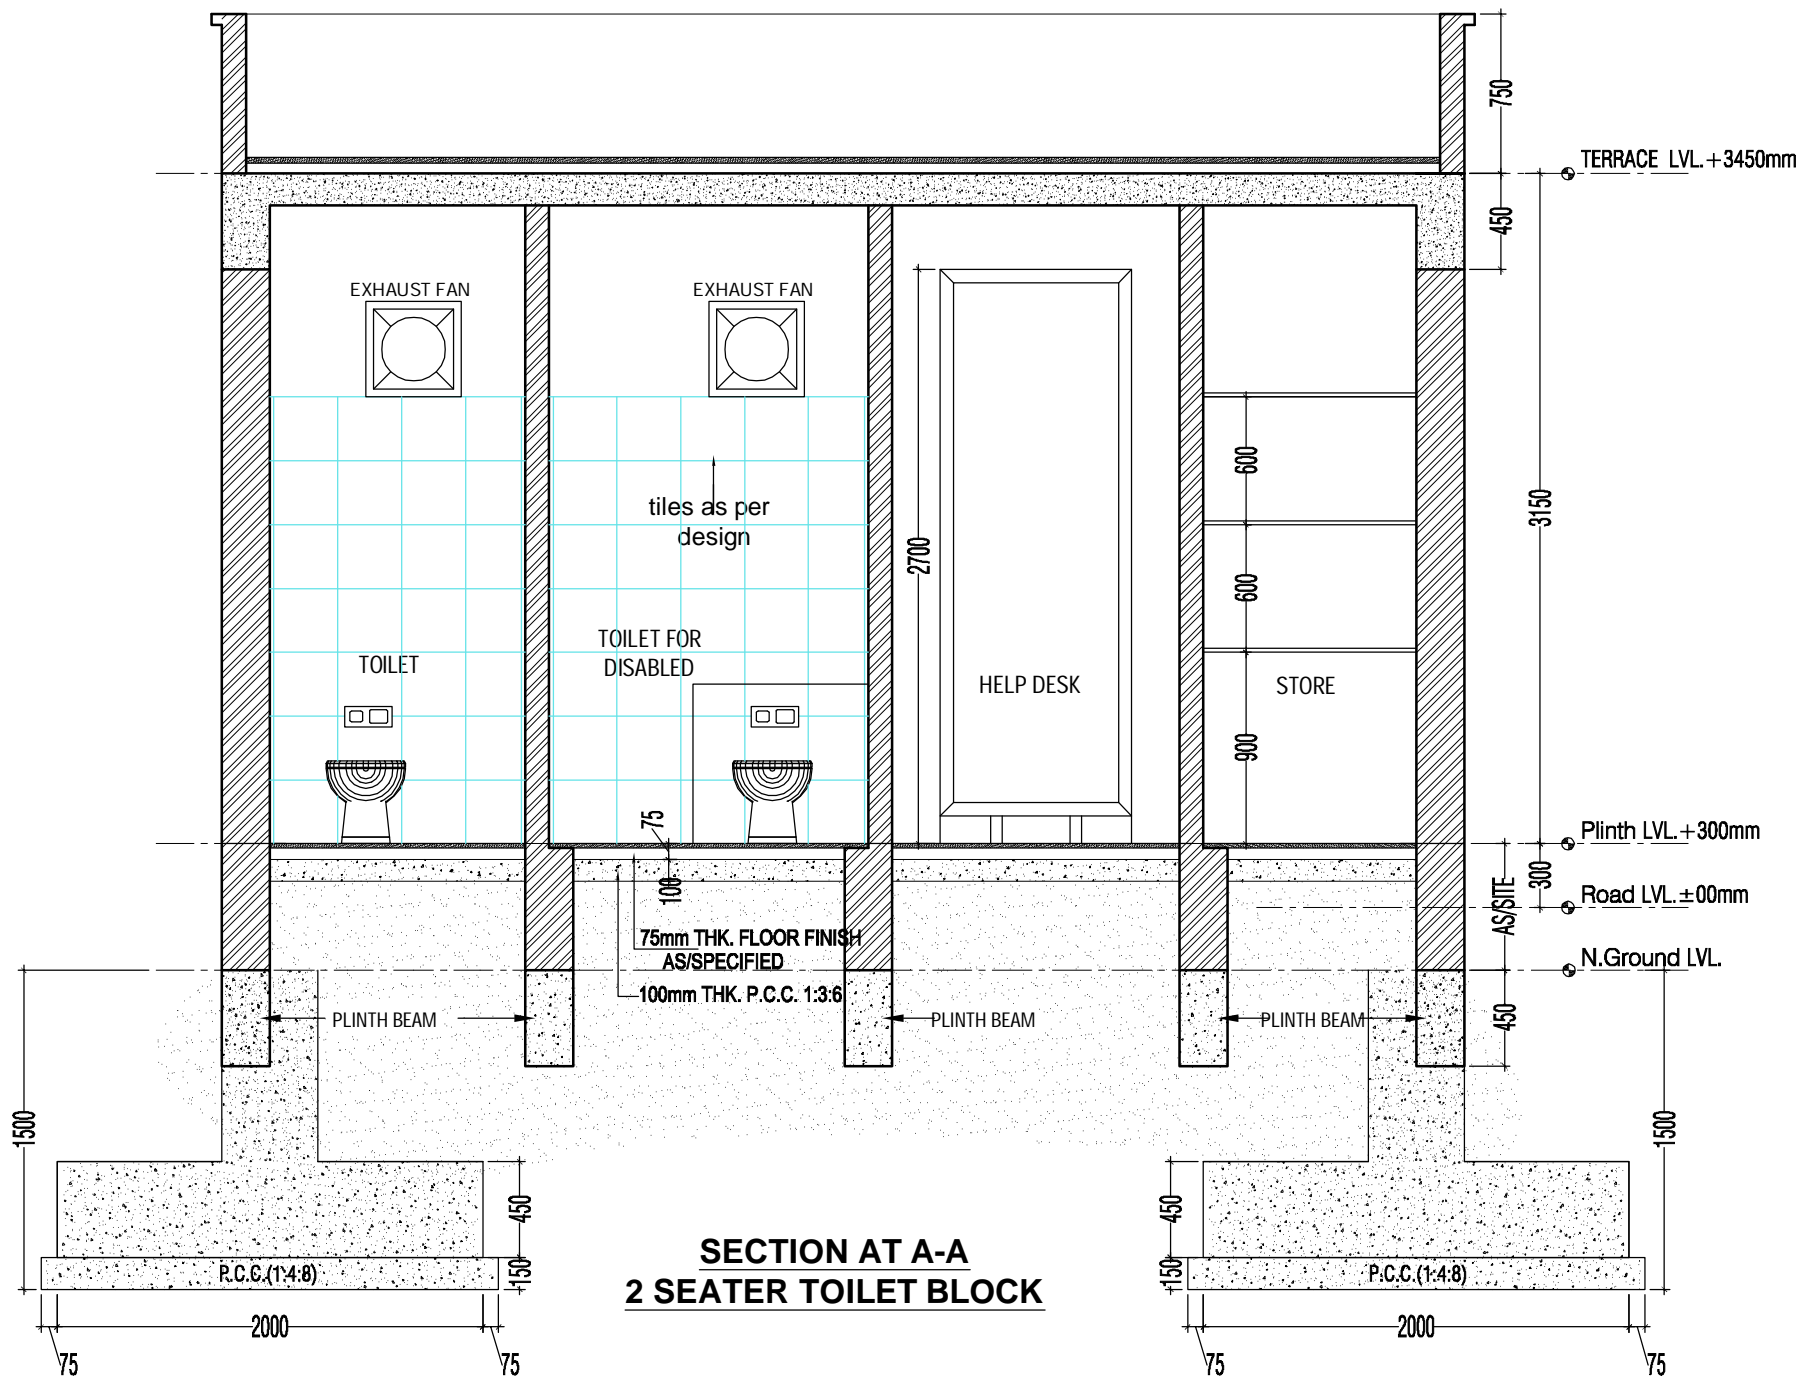

HORIZON INFRADESIGNS PVT. LTD.

21-B, First Floor, Vasundhara Colony Tonk Road, Jaipur - 302018

HiDPI

Ph.no. 0141-2700862

Email :-info@hidpi.in

TITLE : PROPOSED PUBLIC TOILET PLAN

PROJECT : MUNICIPAL CORPORATION

INDUS ID : IN-1310060

DATE :03-09-2016

JOB NO : hidpi/indus/1310060

DWG. NO : 2

DESIGN BY : ANIL LAMBA

DRAW BY : ANIL LAMBA

CHECKED BY : KAPIL SARAWAGI

REVISION :- R0

SBC:- 10.21T/M²



CLIENT :-

INDUS TOWERS LIMITED

G Business Park, 3rd Floor, D - 34,

Subhash Marg, C Scheme, Jaipur-302001



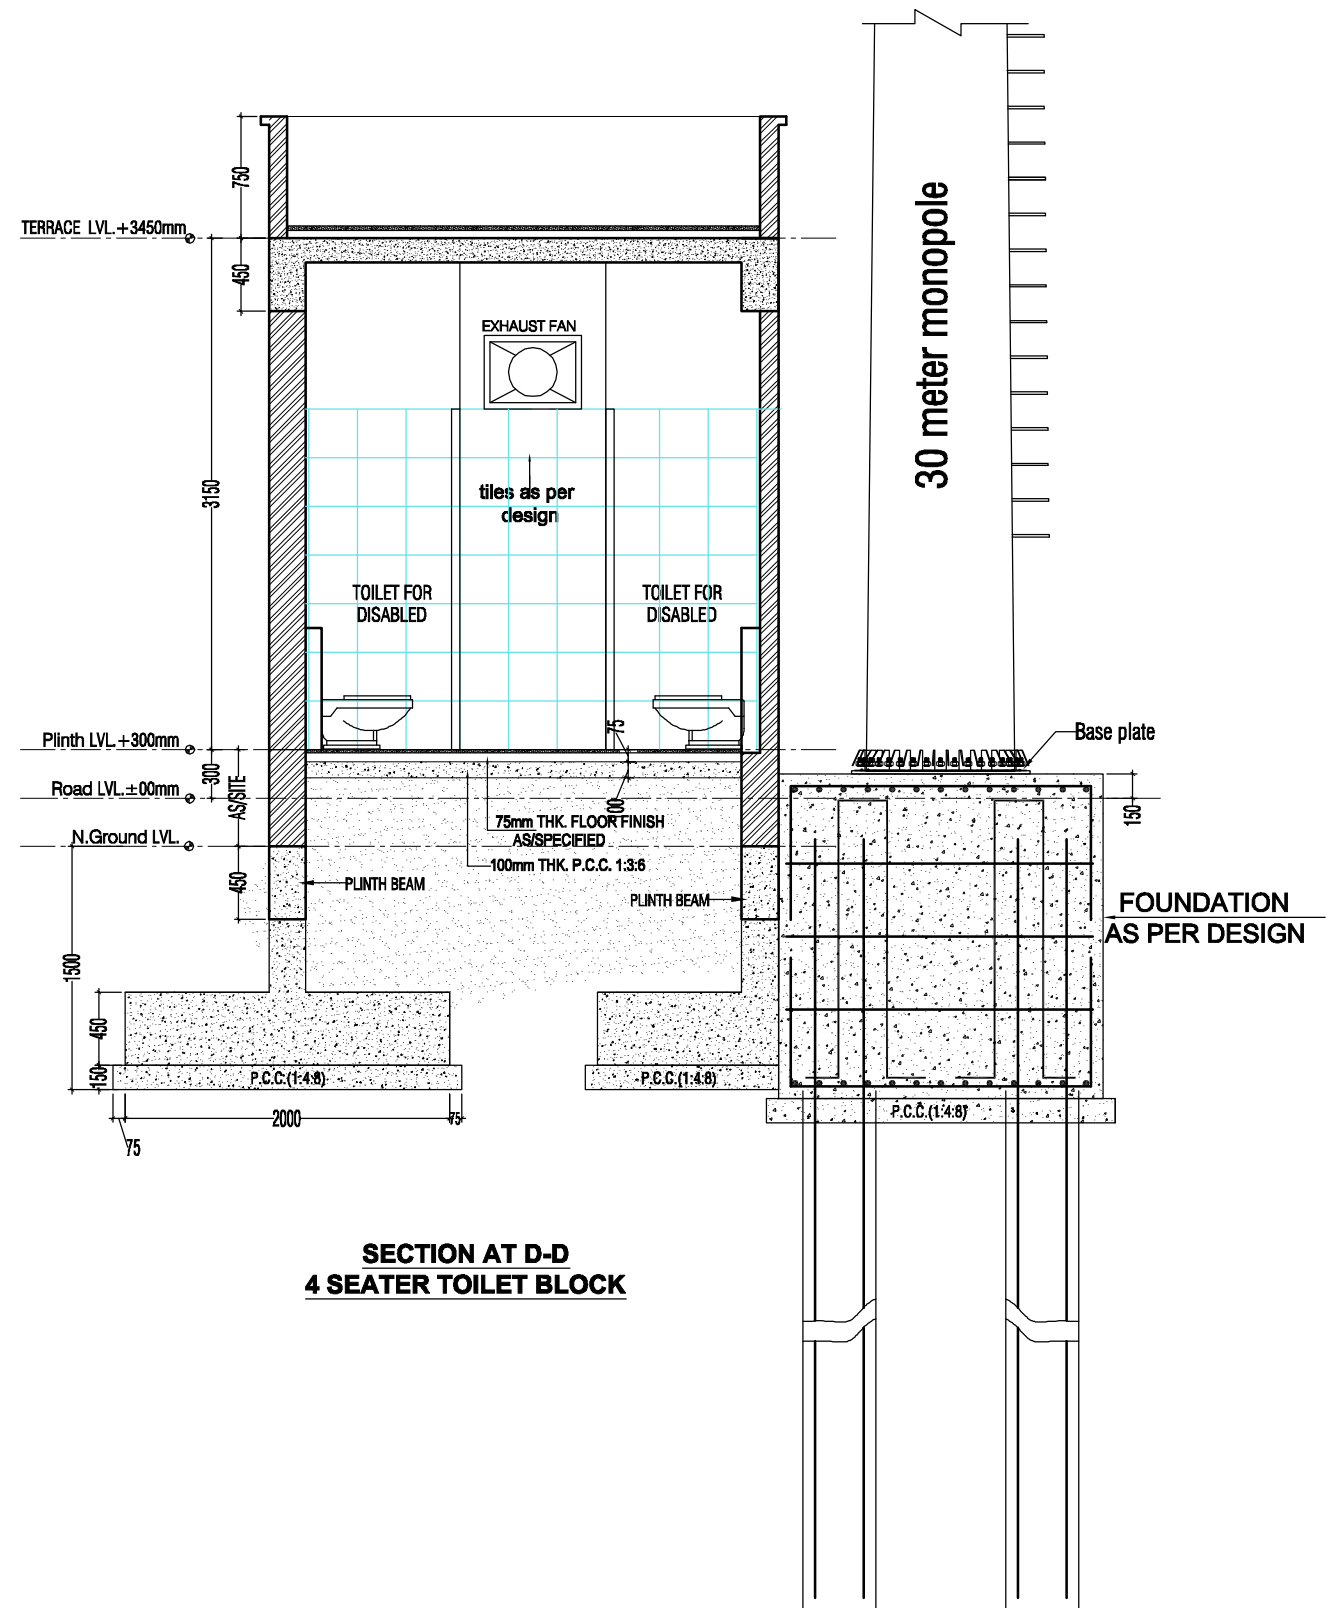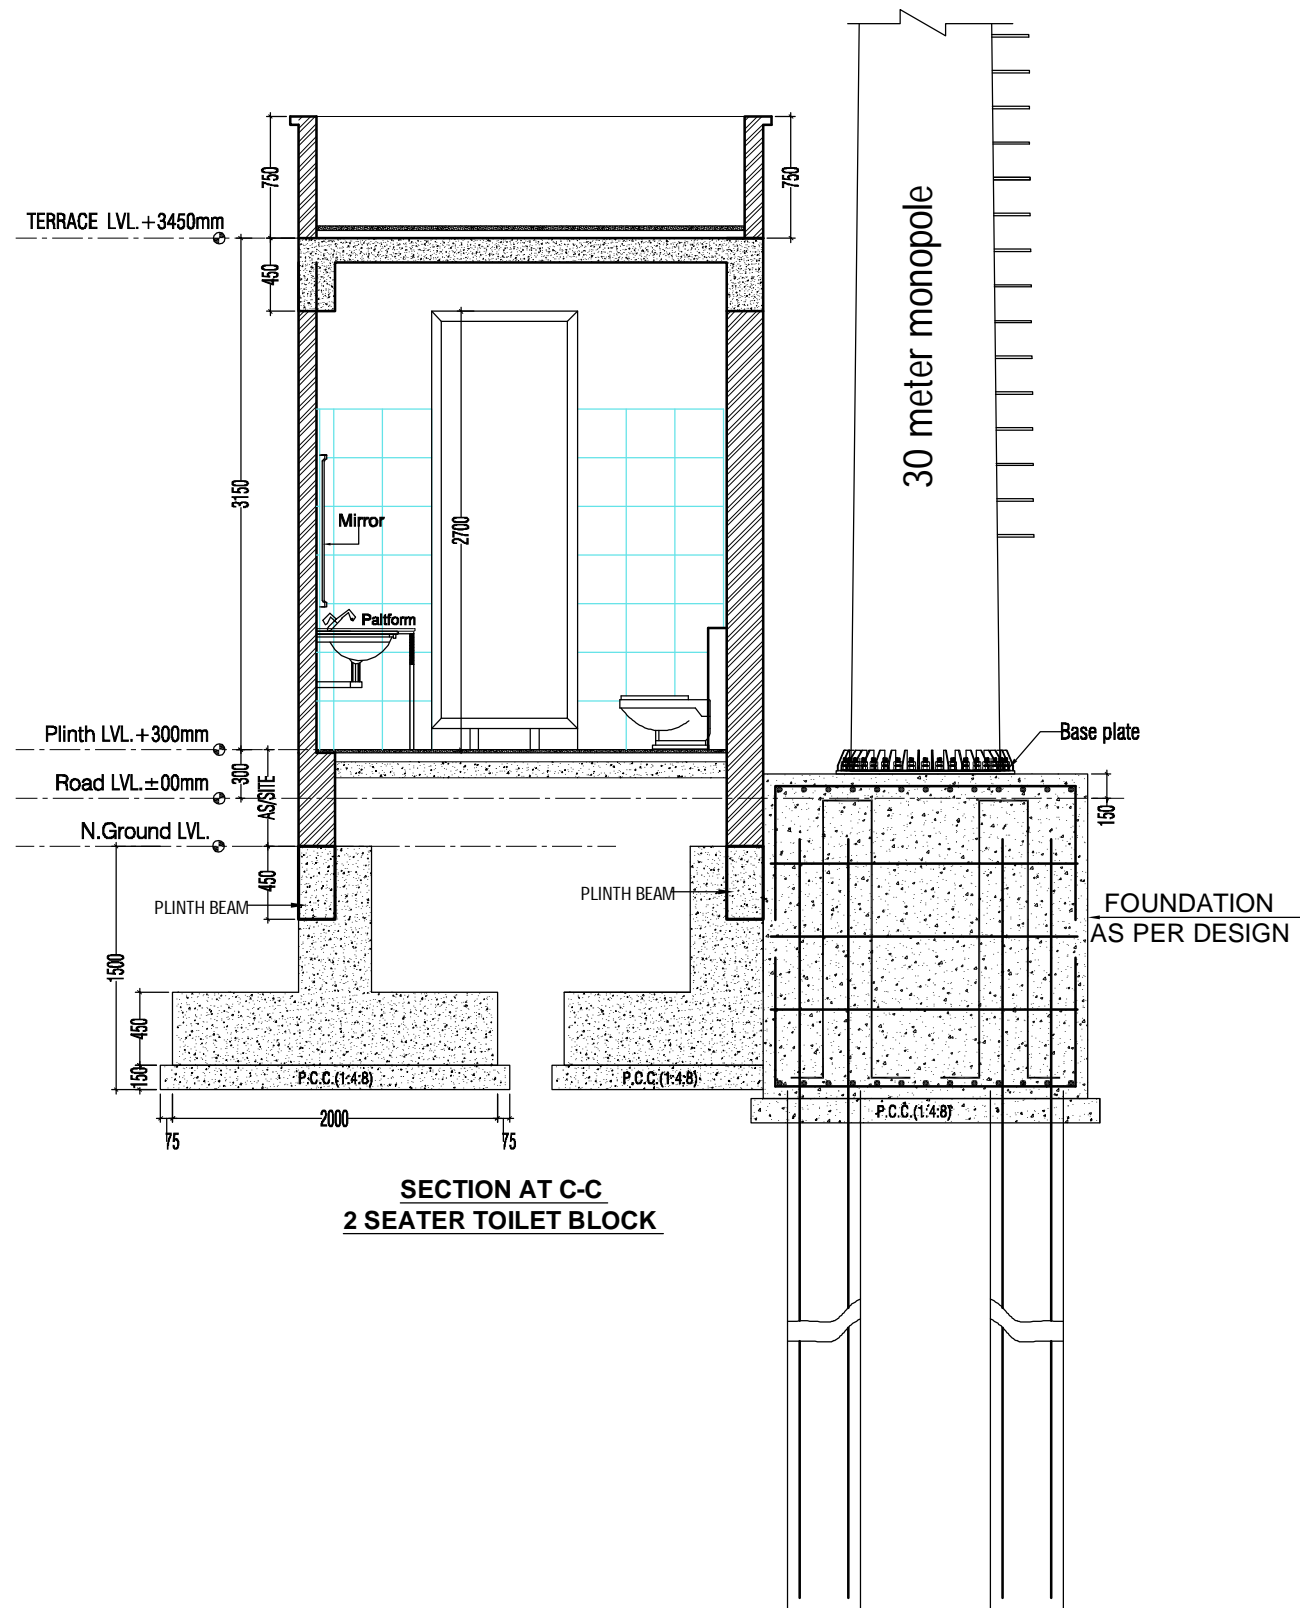

REMARKS:- FOUNDATION DETAILS ARE INDICATIVE ONLY ACTUAL DETAIL WILL BE WORKED AFTER STRUCTURAL DESIGN.

HORIZON INFRADESIGNS PVT. LTD.

21-B, First Floor, Vasundhara Colony Tonk Road, Jaipur - 302018

HiDPI

Ph.no. 0141-2700862

Email :-info@hidpl.in

TITLE : PROPOSED PUBLIC TOILET PLAN

PROJECT : MUNICIPAL CORPORATION

INDUS ID : IN-1310060

DATE :03-09-2016

JOB NO : hidpl/indus/1310060

DWG. NO : 3

DESIGN BY : ANIL LAMBA

DRAW BY : ANIL LAMBA

CHECKED BY : KAPIL SARAWAGI

REVISION :- R0

SBC:- 10.21T/M²

CLIENT :-

INDUS TOWERS LIMITED

G Business Park, 3rd Floor, D - 34,
Subhash Marg, C Scheme, Jaipur-302001

